

A4LE Learning Scapes

October 2017

Atlanta Marriott Marquis_Atrium Ballroom Atlanta, GA



Show Information	
Show Name	A4LE Learning Scapes
Show Dates	October 2017
Move-In	October 2017
Job #	G152521017
AE	Ricardo Ortiz


Inventory as of 01/30/2017				
Dimension	Size	Qty	SqFt	
10'x10'	100	56	5,600	
30'x40'	1,200	1	1,200	
Totals:		57	6,800	

Icon	Floor Plan Legend
·	?
·	?
·	?
·	?
·	?
·	?

Venue Info	
Building Name	Atlanta Marriott Marquis
Hall	Atrium Ballroom
Floor	Atrium Level
Address	265 Peachtree Center Ave NE, Atlanta, GA 30303

Drawing Information	
File Path	J:\SES Floorplans\01_SES SHOW FLOORPLANS\2017\10_October
File Name	10_A4LE Learning Scapes_G152521017.dwg
Drawn By	Lierin Gorsky
Last Saved	10/10/2016 3:33 PM
Saved By	Lgorsky
Tab	Floorplan
Paper Size	ANSI full bleed A (11.00 x 8.50 Inches)
Scale	NTS

1531 Carroll Drive NW
Atlanta, GA 30318
(v) 404-720-8600
(f) 404-720-8750

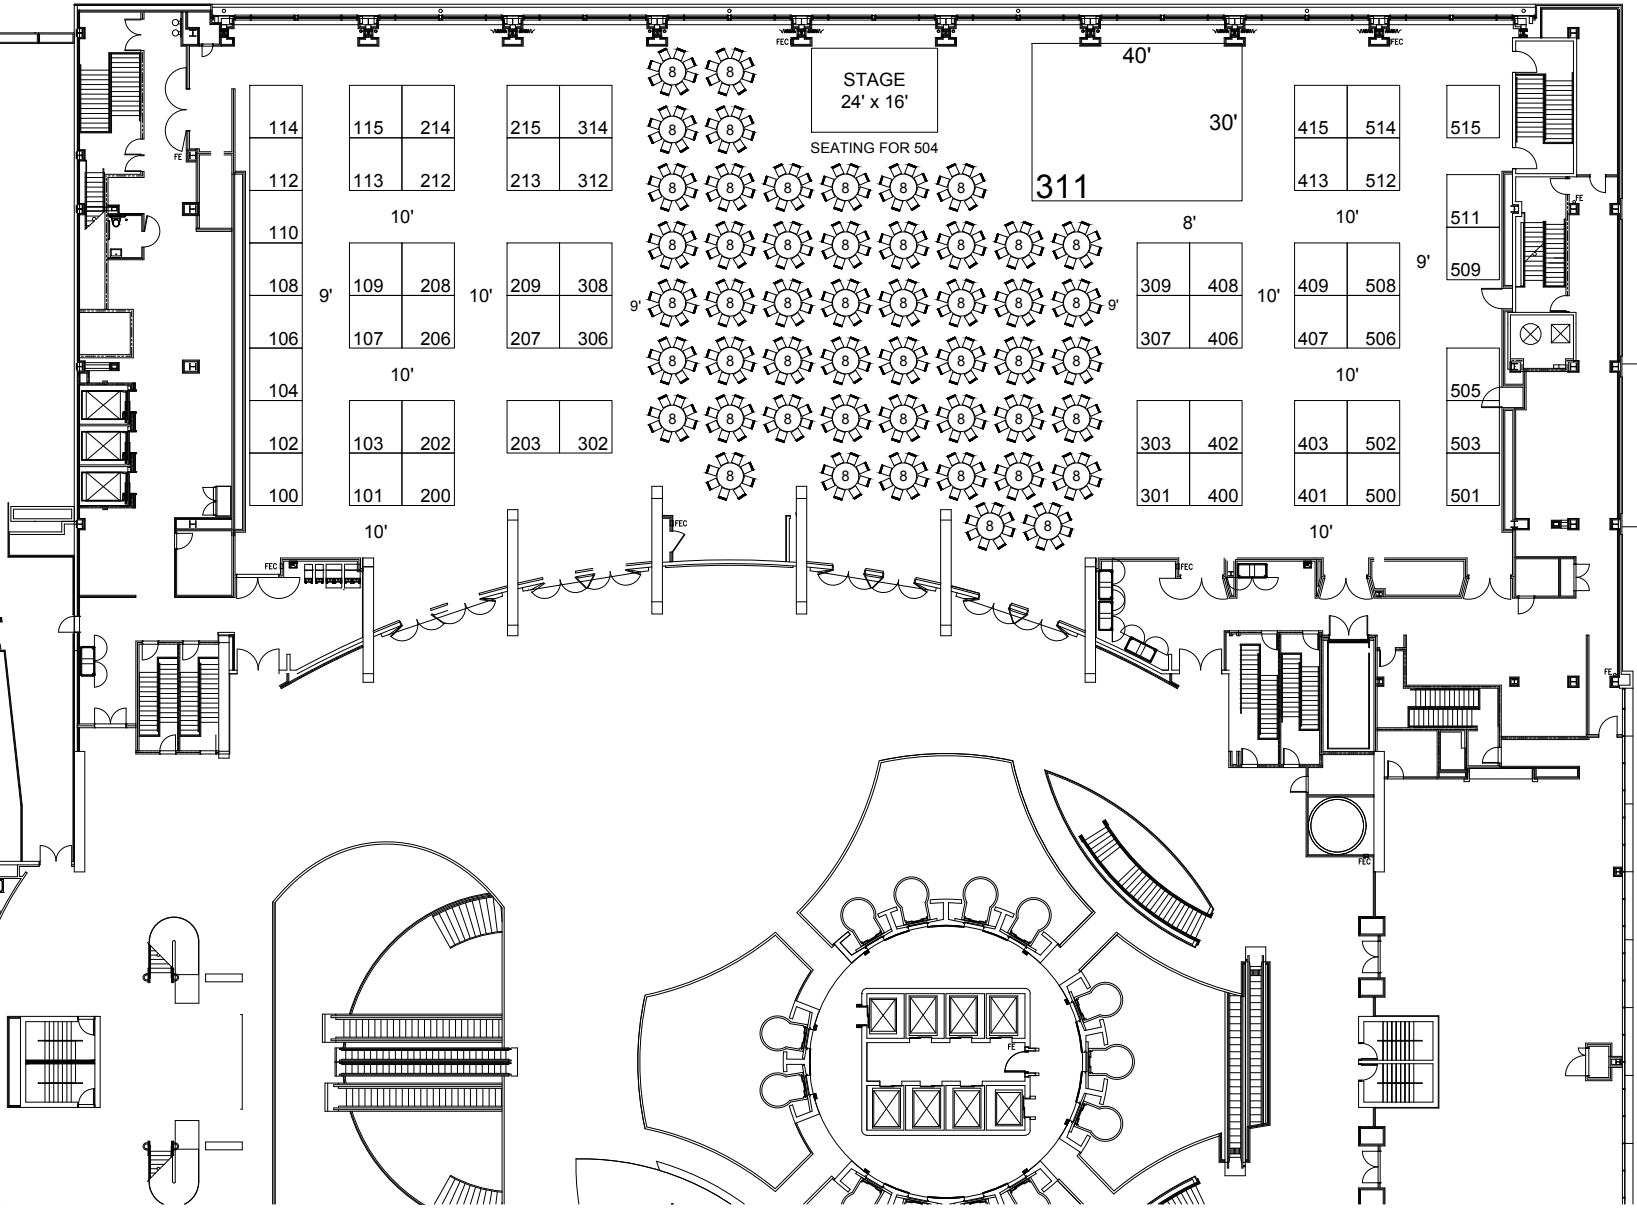

Shepard Exposition Services has made every effort to ensure the accuracy of all information contained on this floor plan. However, no warranties, either expressed or implied, are made with respect to this floor plan. If the location of building columns, utilities or other architectural components of the facility is a sole responsibility of the exhibitor/show management to physically inspect the facility to verify all dimensions and locations.