

# A4LE LearningSCAPES

October 6-8, 2022

Marriott San Antonio Rivercenter - Grand Ballroom E - M  
San Antonio, TX



Show Information	
Show Name	A4LE LearningSCAPES
Show Dates	October 6-8, 2022
Move-In	October 4, 2022
Job #	T126241120
AE	Robin O'Berry

58 - 72" Banquet Rounds  
Seating for 580

Inventory as of 08/01/2022

Dimension	Size	Qty	SqFt
10'x10'	100	68	6,800
Totals:		68	6,800

Floor Plan Legend	
FE	Fire Extinguisher
FS	Fire Strobe
FHC	Fire Hose Cabinet

Venue Info	
Building Name	Marriott San Antonio Rivercenter
Hall	Grand Ballroom E - M
Floor	---
Address	101 Bowie Street San Antonio, TX 78205


Drawing Information	
File Path	J:\_Bor-then\A4LE SHOW FLOORPLAN 2022\A4LE LearningSCAPES_Ther1022.dwg
File Name	A4LE LearningSCAPES_T146611022.dwg
Drawn By	Theresa Cannatola
Last Saved	8/11/2022 3:36 PM
Saved By	Tmckee
Tab	Floorplan
Paper Size	ANSI full bleed A (11.00 x 8.50 Inches)
Scale	NTS

1531 Carroll Drive NW  
Atlanta, GA 30318  
(v) 404-720-8600  
(f) 404-720-8750

8/11/2022 3:40 PM

Classrooms furnished by:

Classroom Technology provided by:

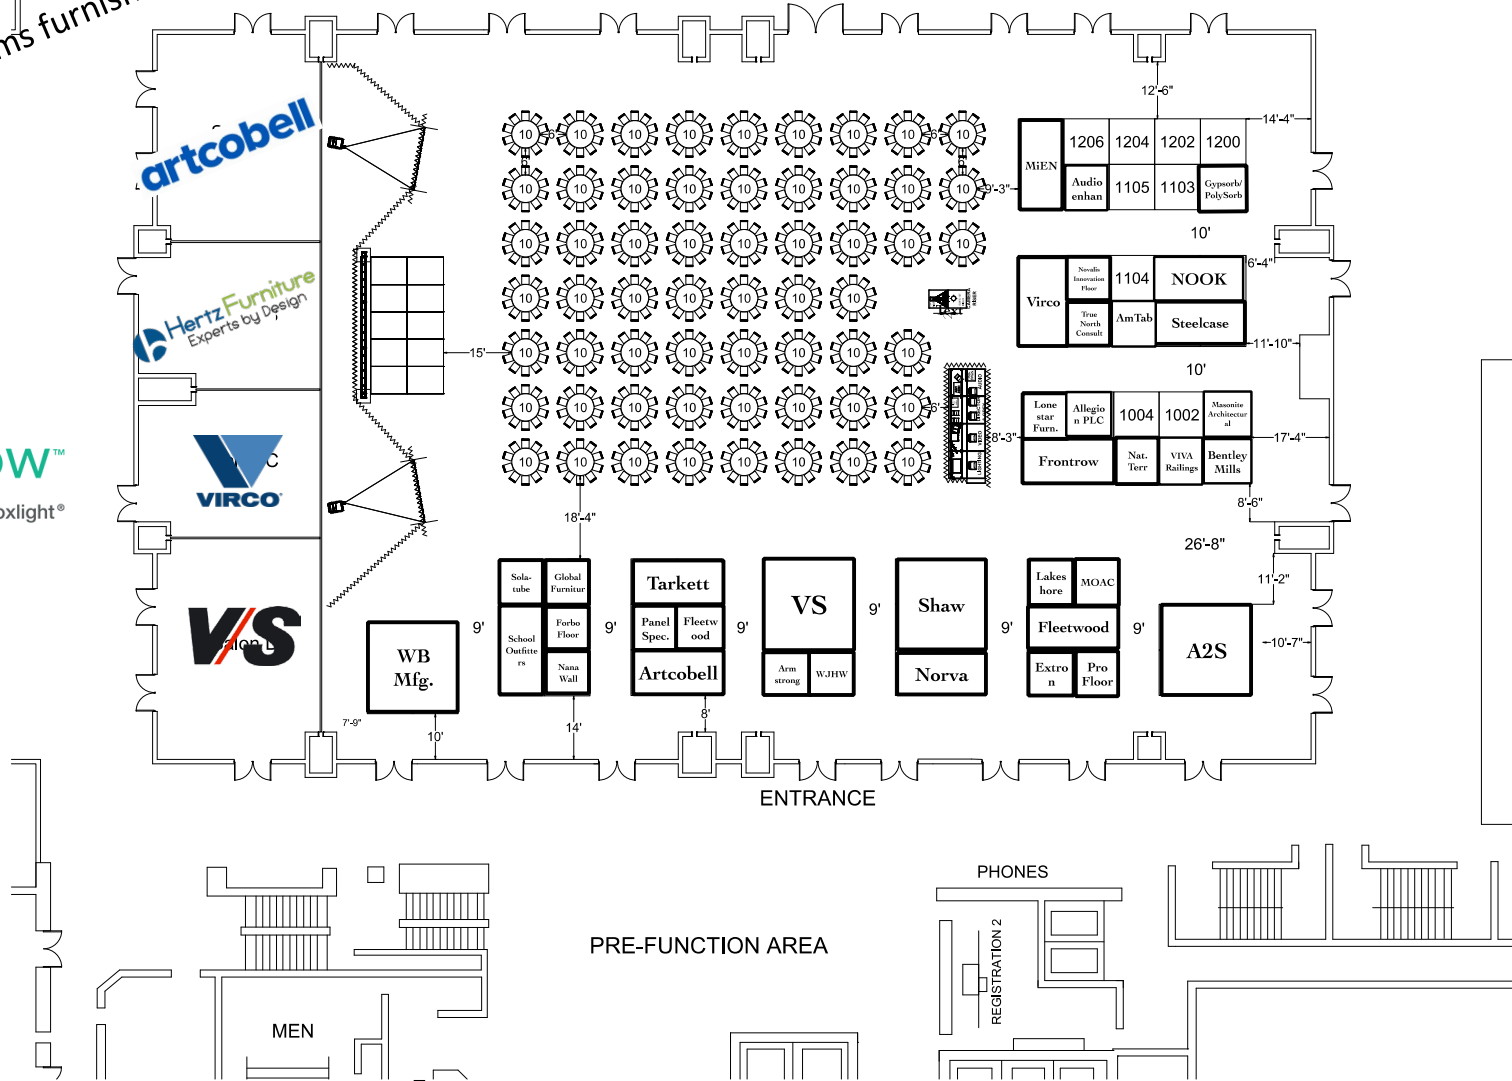

Shepard Exposition Services has made every effort to ensure the accuracy of all information contained on this floor plan. However, no warranties, either expressed or implied, are made with respect to this floor plan. Verifying the locations of building columns, utilities, or other architectural components of the facility is the sole responsibility of the exhibitor/show management.

**SUBJECT TO FIRE MARSHAL APPROVAL**